


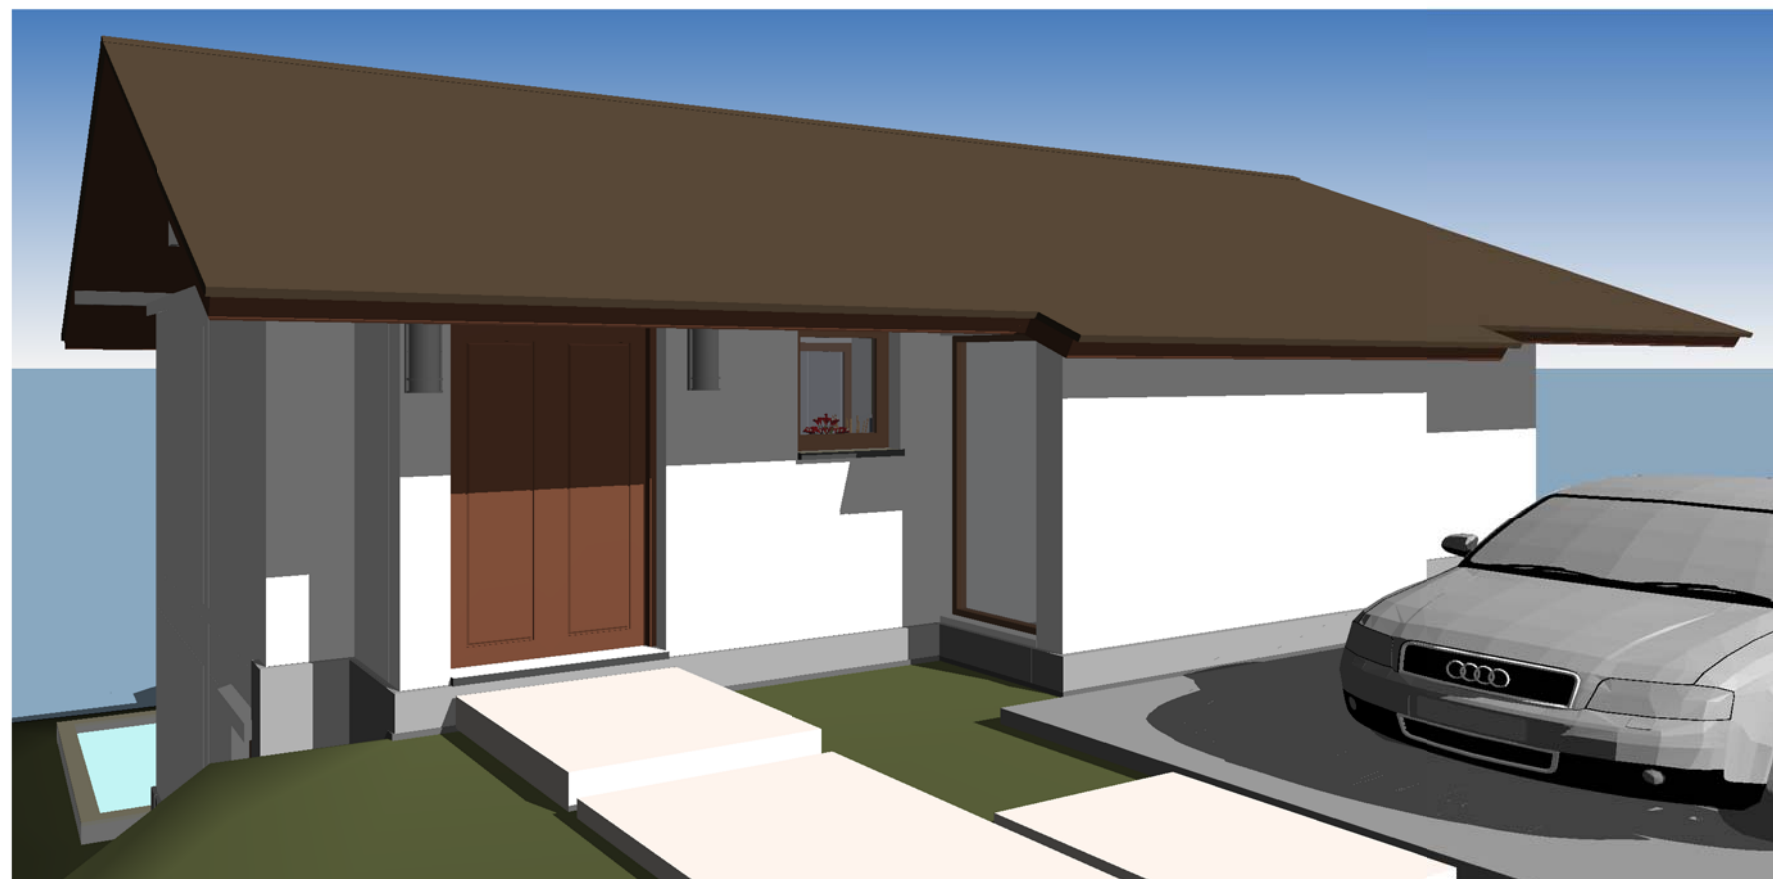

1 3D View 1 Type 2



2 3D View 2 Type 2



SIL Company Limited  
 10/11 Moo 5, Bophut, Koh Samui,  
 84320 Surathani, Thailand  
 Phone: +66 (0) 836 909 700  
 Fax: +66 (0) 77 417 007  
 e-mail: info@sil-architects.com

PROJECT :

บ้านพักอาศัย

CLIENT :

บริษัท โดกเคน จำกัด

PROJECT ARCHITECT :

ENGINEER STRUCTURE :

วสันต์ ดอกไม้เทศ ทย.26659

ENGINEER ELECTRICITY :

ENGINEER PLUMBING :

ENGINEER TECHNIQUES :

REVISIONS

REV.	DATE	REMARKS

DRAWING TITLE :

3D VIEW

PROJ. CODE      SCALE

HOR #37

DRAWING BY

Amorn

DATE

04/22/11

DRAWING NO.

A-22